


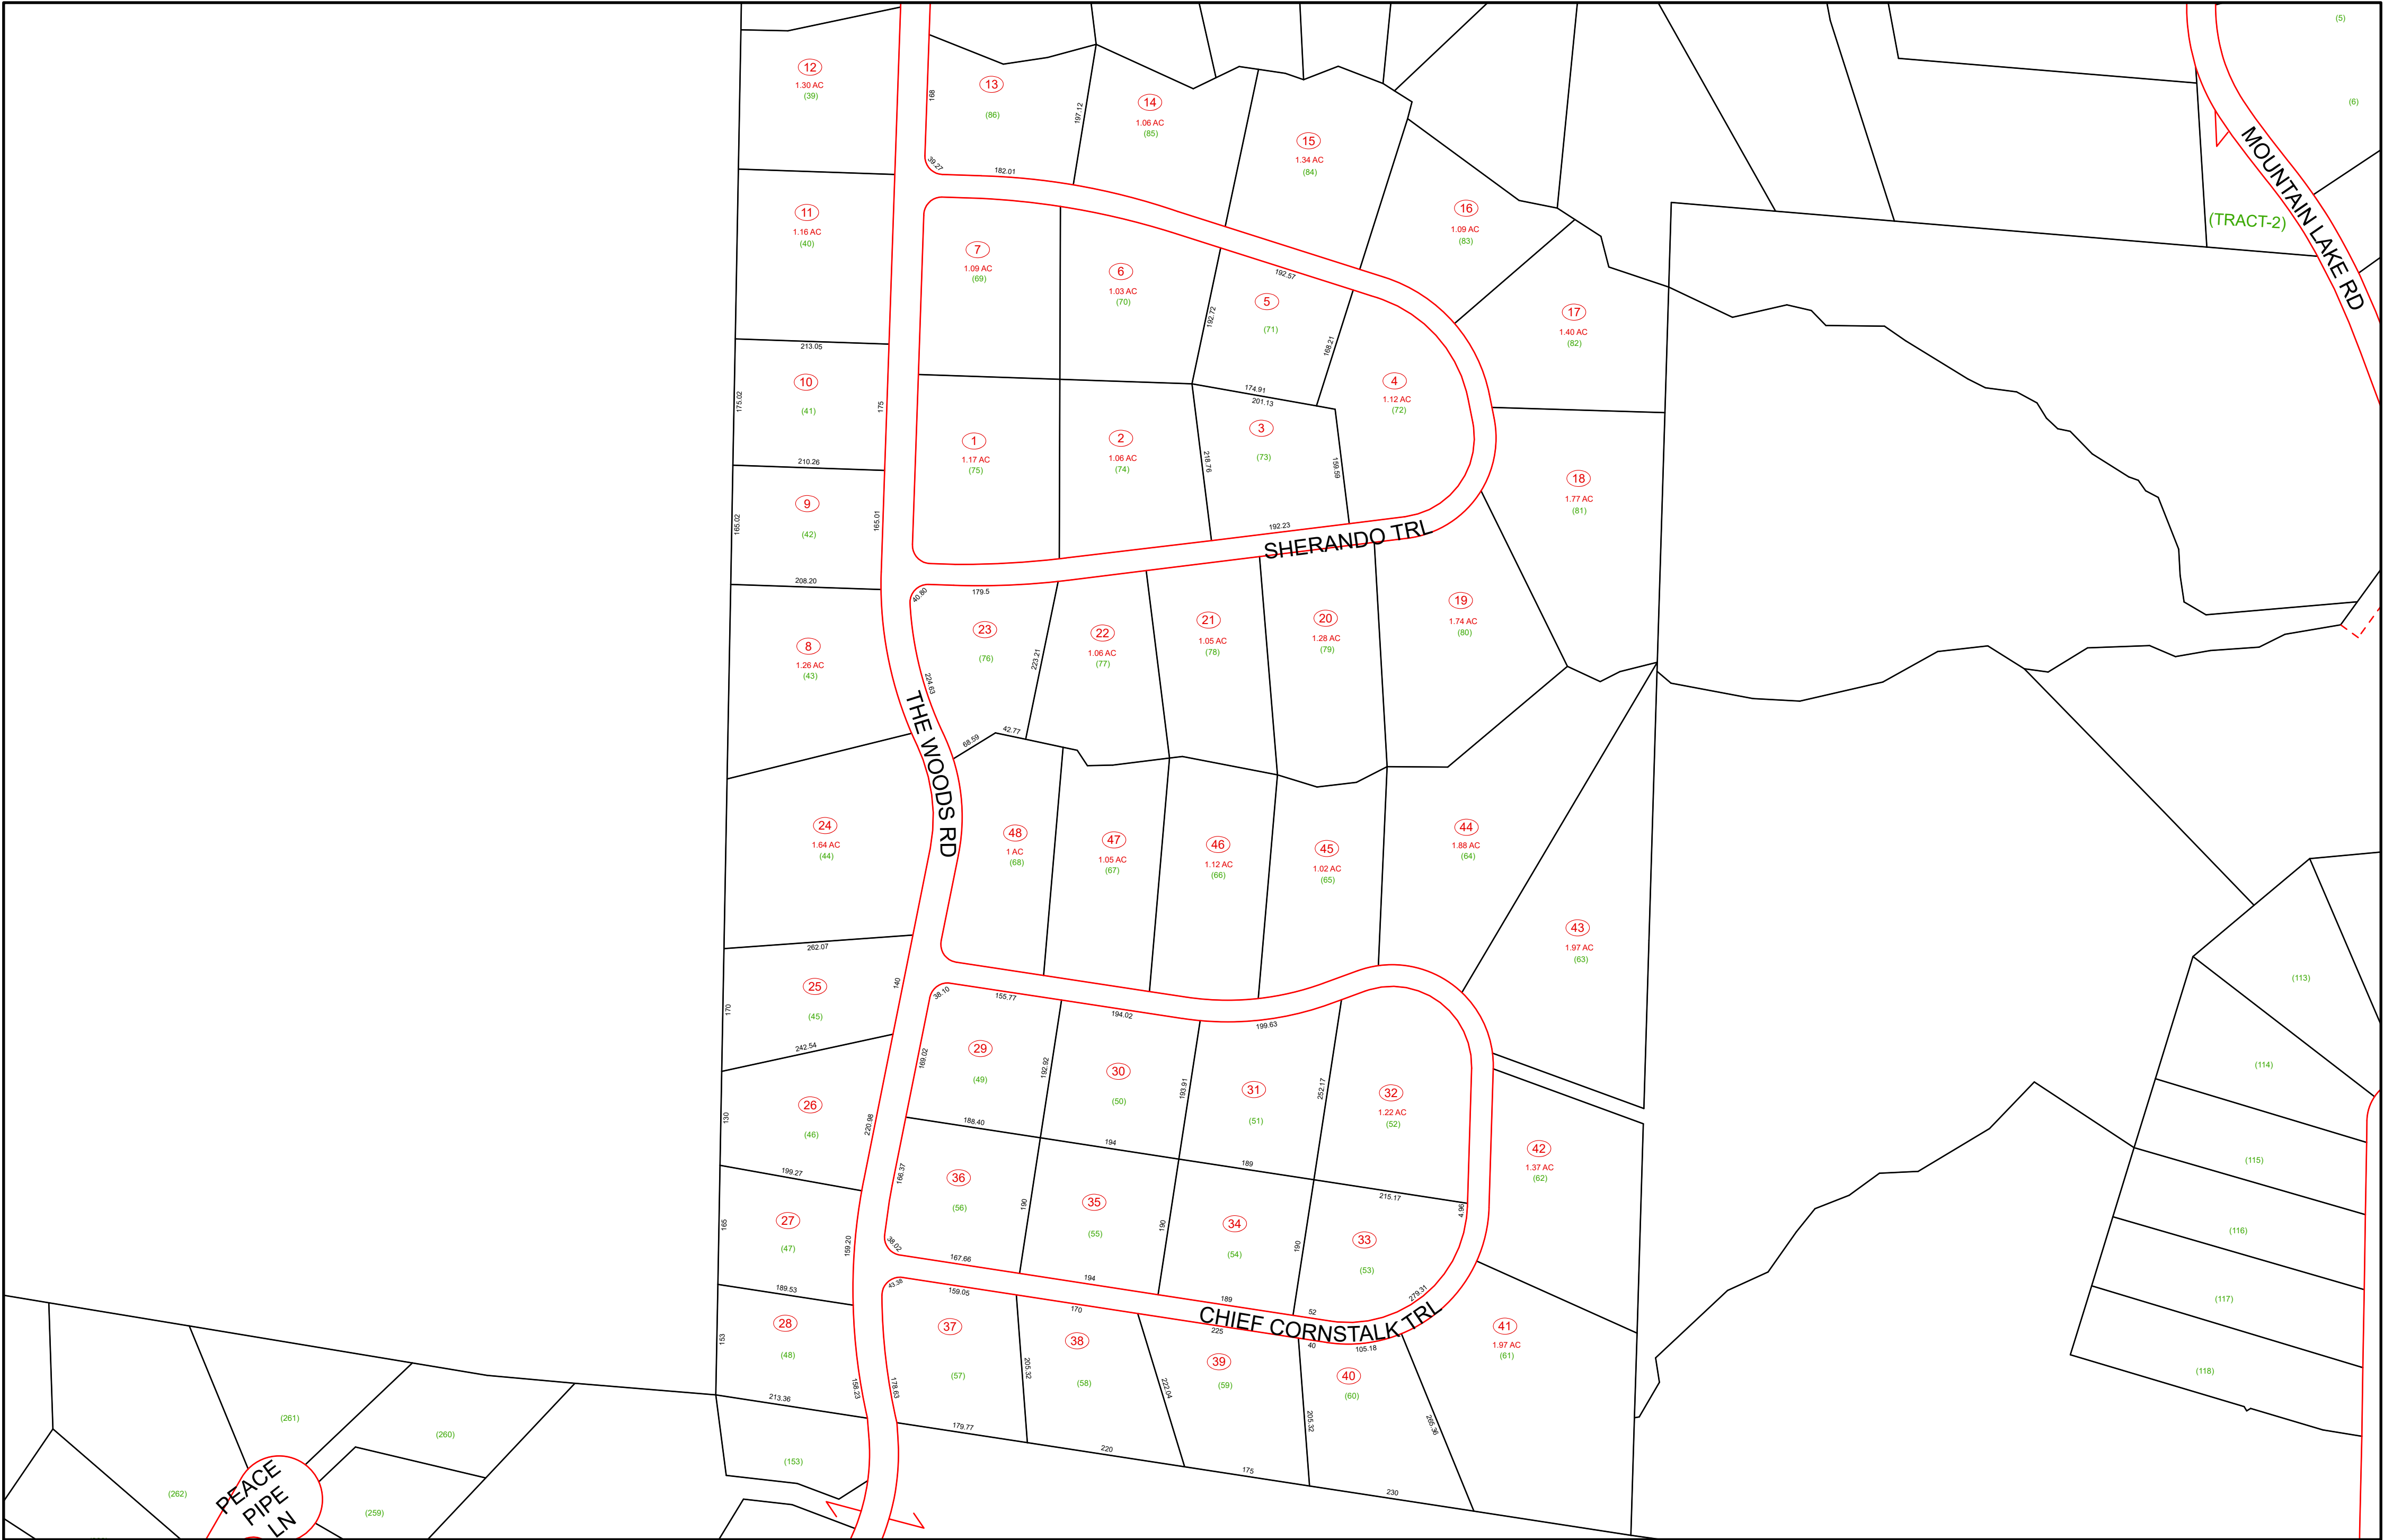

LEGEND

- (15)

Lot Number
- (123)

Parcel Number
- 12

Block Number
- 45
7

State Road Number
- Property Line
- Original Property Line
- Easement
- Corporation Line
- Right-of-Way
- County Line
- Water

DISCLAIMER

The tax map was compiled for purposes of taxation from available record evidence and has not been field verified. This map is not a valid survey plat and the data on this map does not imply any official status to such data. The State of West Virginia and county assessor's office assume no liability that might result from the use of this map. Use of this map does not substitute for appropriate and proper title research.

RESTRICTION

All tax maps created under the provisions of reappraisal legislation are the property of the Berkeley County Assessor and the reproduction, copying, distribution or sale of such tax maps or any copies thereof without written permission of the Berkeley County Assessor is prohibited by law.

COUNTY OF BERKELEY

STATE OF WEST VIRGINIA

Office of Assessor

For Tax Purposes Only

KEY MAP

H12J	H12K	H12L
H12	H12P	H12R
H19A	H19B	H19C

H12P

Current to: 6/24/2025
Print Date: 6/24/2025

Map Tax Year: 2025
Scale: 1:1,690

