


(BERKELEY RETREAT)

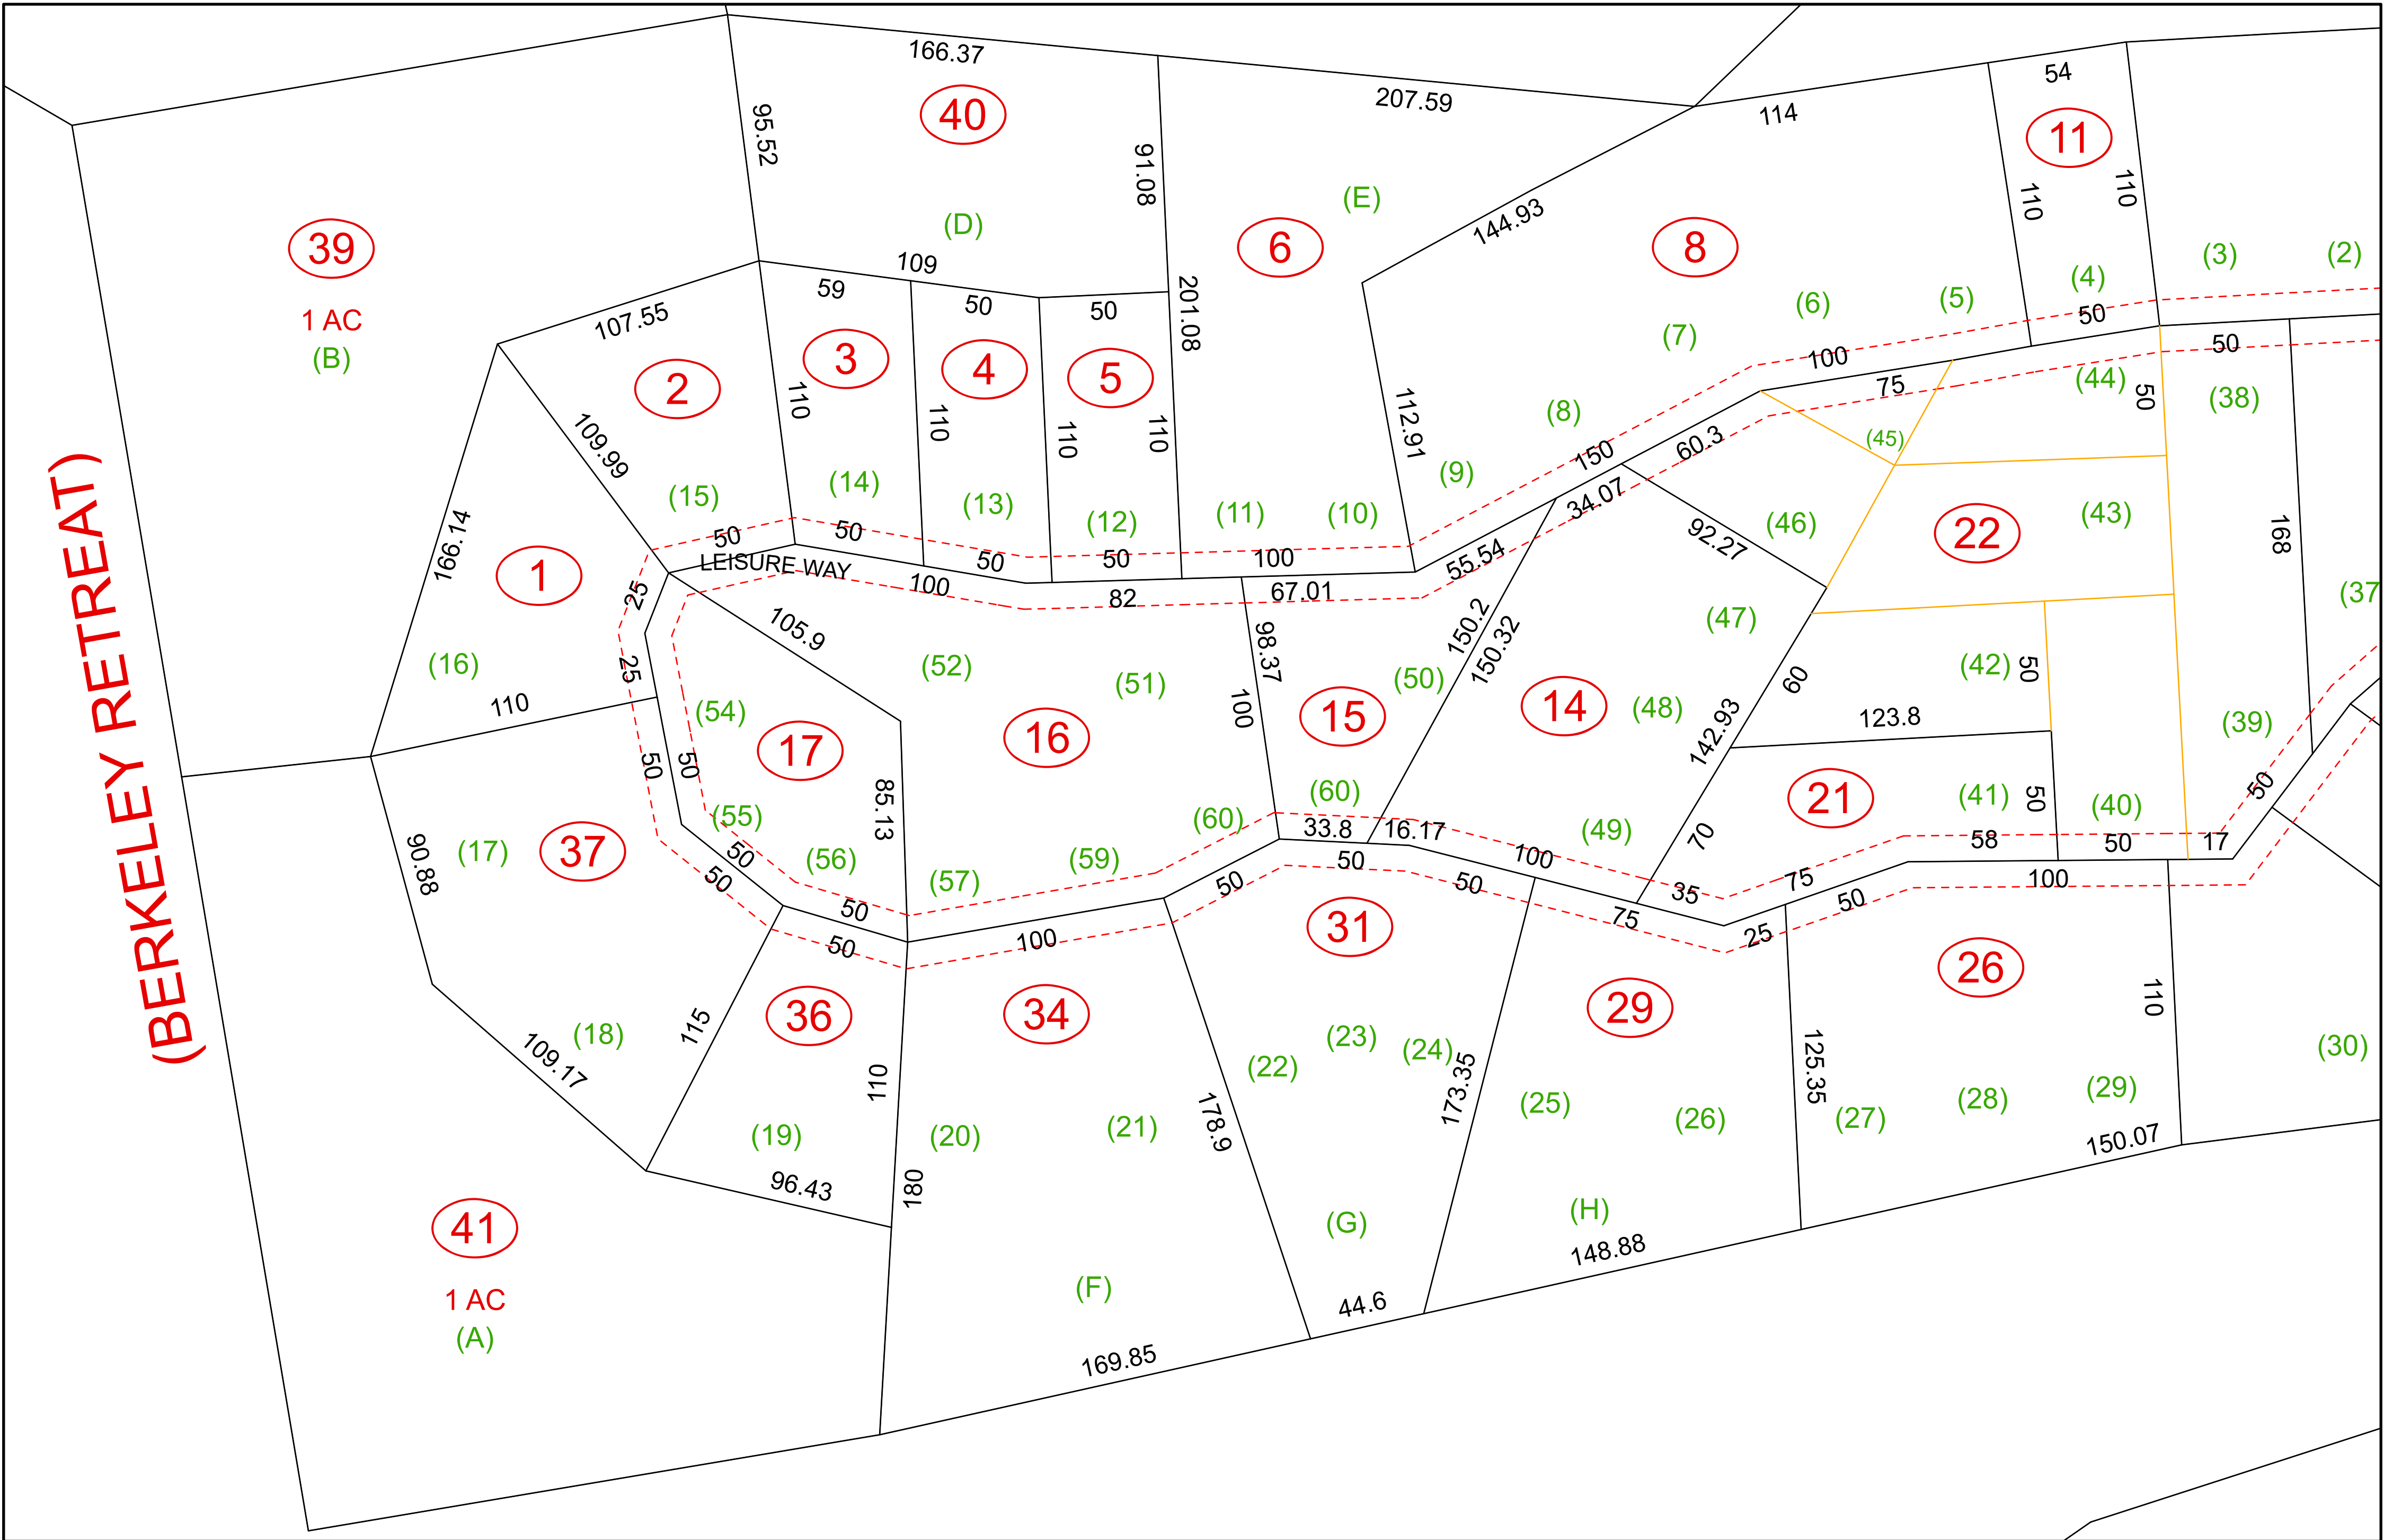

LEGEND

- (15) Lot Number
- (123) Parcel Number
- 12 Block Number
- 45
7 State Road Number
- Property Line
- - - Right-of-Way
- - - Original Property Line
- - - Easement
- District Line
- County Line
- Water
- Corporation Line

DISCLAIMER

The tax map was compiled for purposes of taxation from available record evidence and has not been field verified. This map is not a valid survey plat and the data on this map does not imply any official status to such data. The State of West Virginia and county assessor's office assume no liability that might result from the use of this map. Use of this map does not substitute for appropriate and proper title research.

RESTRICTION

All tax maps created under the provisions of reappraisal legislation are the property of the Berkeley County Assessor and the reproduction, copying, distribution or sale of such tax maps or any copies thereof without written permission of the Berkeley County Assessor is prohibited by law.

COUNTY OF BERKELEY

STATE OF WEST VIRGINIA

Office of Assessor

For Tax Purposes Only

KEY MAP

H20D	H21A	H21
H20H	H21E	H21F
H20	H21J	H21K

H21E

Current to: 6/24/2025
Print Date: 6/24/2025

Map Tax Year: 2025
Scale: 1:470

